


Depth
(ft bgs) **Well Construction**

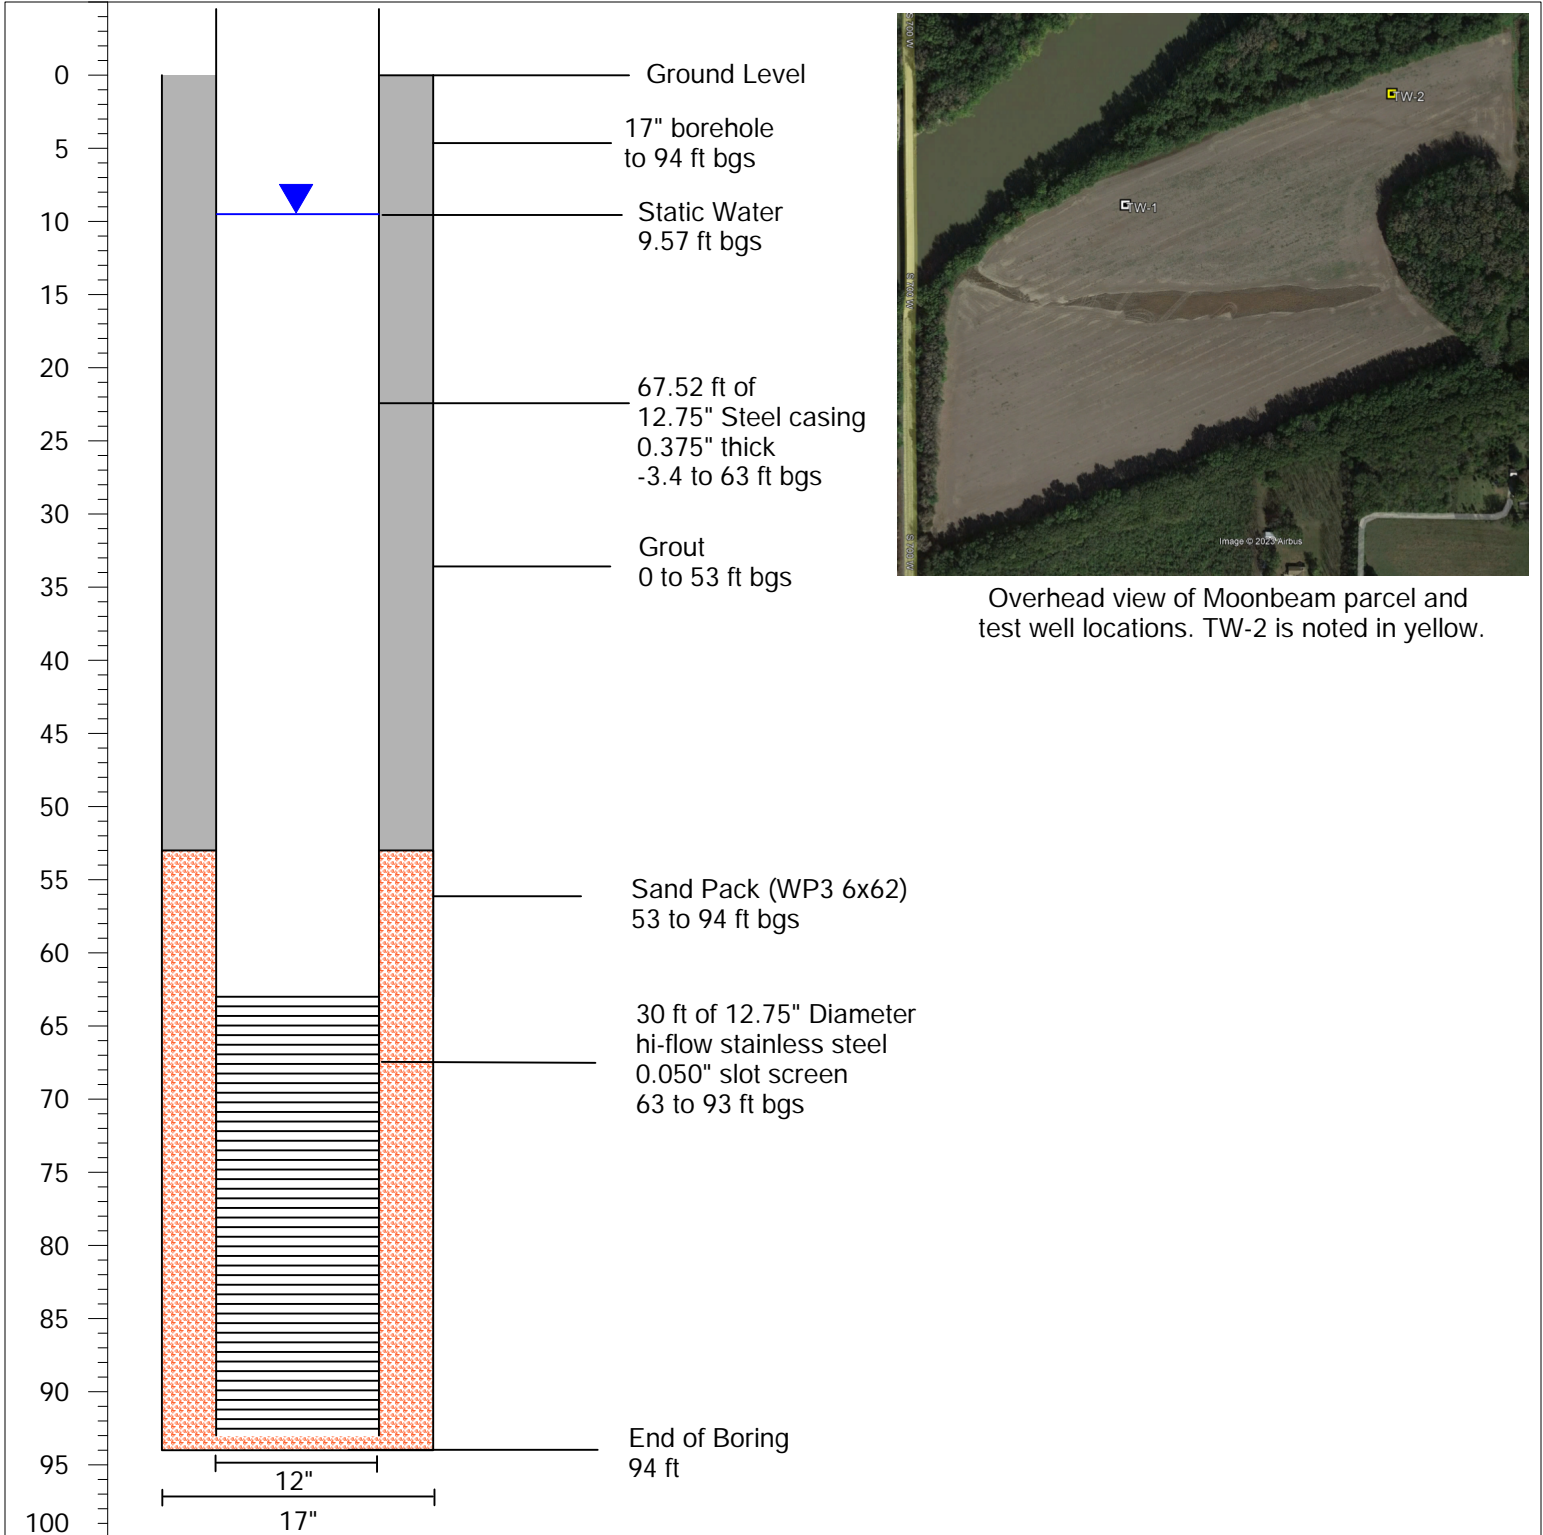

Overhead view of Moonbeam parcel and test well locations. TW-2 is noted in yellow.